




1 PLAN VIEW [AC-100]
SCALE: 6"=1'-0"

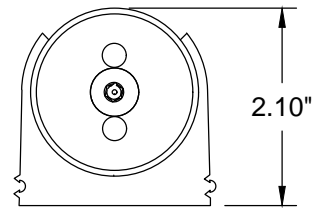


4 END CAP
SCALE: 6"=1'-0"

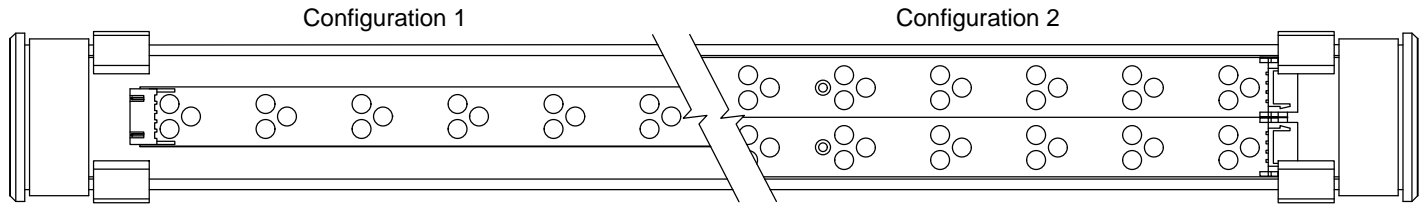

2 PLAN VIEW [CCS-100]
SCALE: 6"=1'-0"

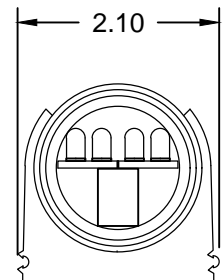


5 SECTION IN TUBE
SCALE: 6"=1'-0"

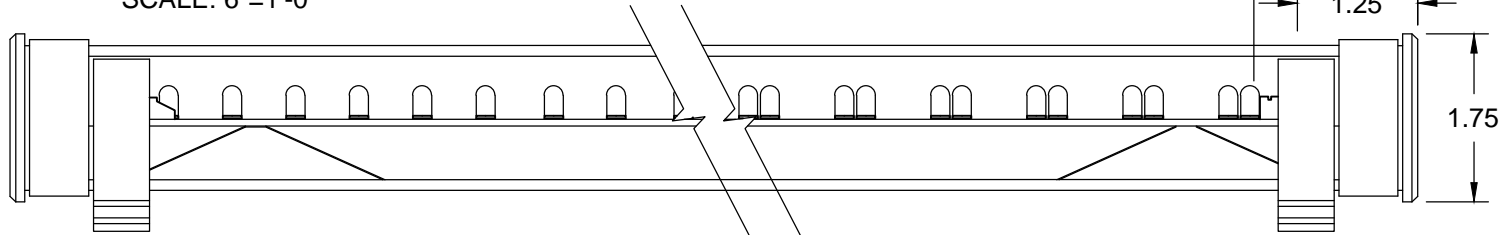

3 ELEVATION VIEW
SCALE: 6"=1'-0"

MOUNTING OPTIONS

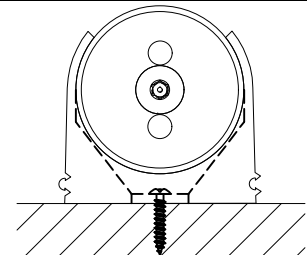

**FIXED TUBE- FIXTURE
CAN ROTATE IN TUBE**

TECHNICAL DATA

Wattage	Varies based on product and configuration
Input Voltage	24VAC or 24VDC
Input Current	Model dependant
Control	Model dependant
Power Cable Length	See Job Specific Layout Drawing
LED Spacing, per strip	Model dependant
Fixture Length	See Layout Drawing
Fixture Width (end cap including clip)	2.10"
Total Height (including clip)	2.10"
Mounting	See Job Specific Layout Drawing
Color Options	See Job Specific Layout Drawing
Optics available Color Rendering	See Job Specific Layout Drawing
Index (CRI)	Model dependant
Exterior Wet Listing Options	IP68
Total linear ft per 20A breaker	Model dependant
Total linear ft per 15A breaker:	Model dependant
Total linear ft per power feed	Model dependant
Transformer	Primary 120V or 277V, Secondary 24V

**BOCA
FLASHER**

LED Lighting Systems, Technologies & Manufacturing

552 N.W. 77TH ST
BOCA RATON, FL 33487

www.bocaflasher.com
(561) 989-5338

THIS DOCUMENT IS CONFIDENTIAL AND PROTECTED
BY COPYRIGHTS OF BOCA FLASHER INC.

UW TUBE

FILE NAME:	TECHNICAL SHEET	PART #:	UW TUBE
DRAWN BY:	STEPHANIE BURKE		04 / 10 / 15
DESIGN BY:	LUIS ROSADO		
APPROVED BY:	ANGELA TODD		
SCALE: NTS		SHEET:	1 OF 1